


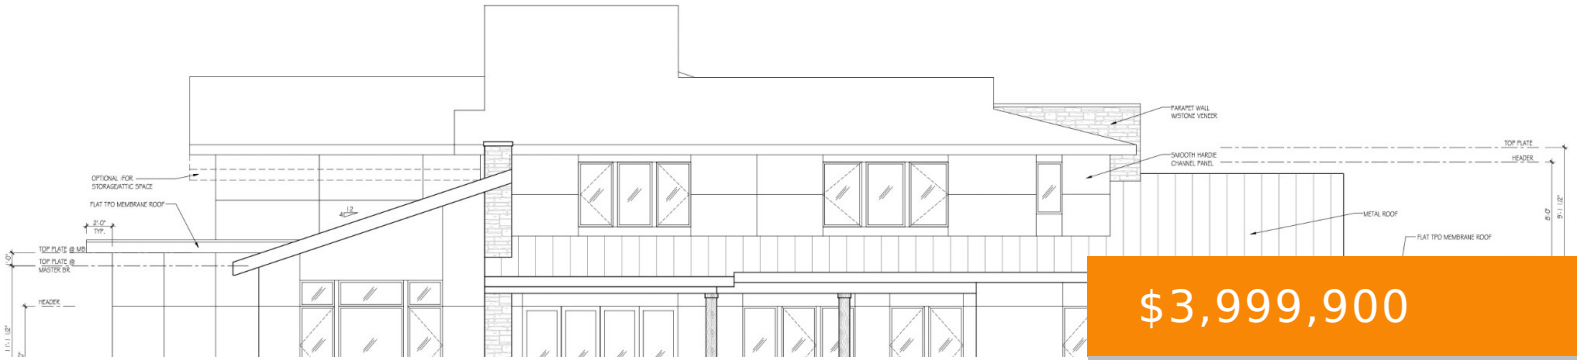

FRONT ELEVATION
SCALE: 1/4"=1'-0"



\$3,999,900

8210 HALFORD PL, BRENTWOOD, TN, US,

<https://haileesellshomes.com>

Brentwood MODERN NEW CONSTRUCTION in process. 1 acre lot only two minutes to the I-65 exit. Five bedrooms, five baths, 2 half baths plus office, rec room, theater and main floor guest suite. Phenomenal owners suite with an expansive 21'x12' closet and 25'x12' primary bath. Wolf and Sub Zero appliances. Hidden pantry/skullery with additional appliances. [...]

- 5 beds
- 5 baths
- Residential
- Single Family Residence
- Active
- 5341 sq ft

Rooms



Room type	Dimensions
Bonus Room	23x20
Dining Room	15x18
Kitchen	20x18
Living Room	18x22

Building Details

Cooling features: Central Air, Electric

NewConstructionYN: Yes

Basement: Slab

Parking: Attached - Side

ParkingTotal: 4

Heating: Central, Natural Gas

Exterior material: Fiber Cement, Stone

Amenities & Features

Waterfront available: No

AttachedGarageYN: No

PoolPrivateYN: No

Amenities: Dishwasher, Disposal, Microwave, Refrigerator

GarageYN: Yes

FireplaceYN: Yes

Utilities: Electricity Available, Water Available

Features: Kitchen Island, Primary Bedroom Main Floor

